



- Dimensions are in millimeters, unless stated otherwise.  
 - Scaling of this drawing is not recommended.  
 - It is the recipient's responsibility to print this document to the correct scale.  
 - All relevant drawings and specifications should be read in conjunction with this drawing.

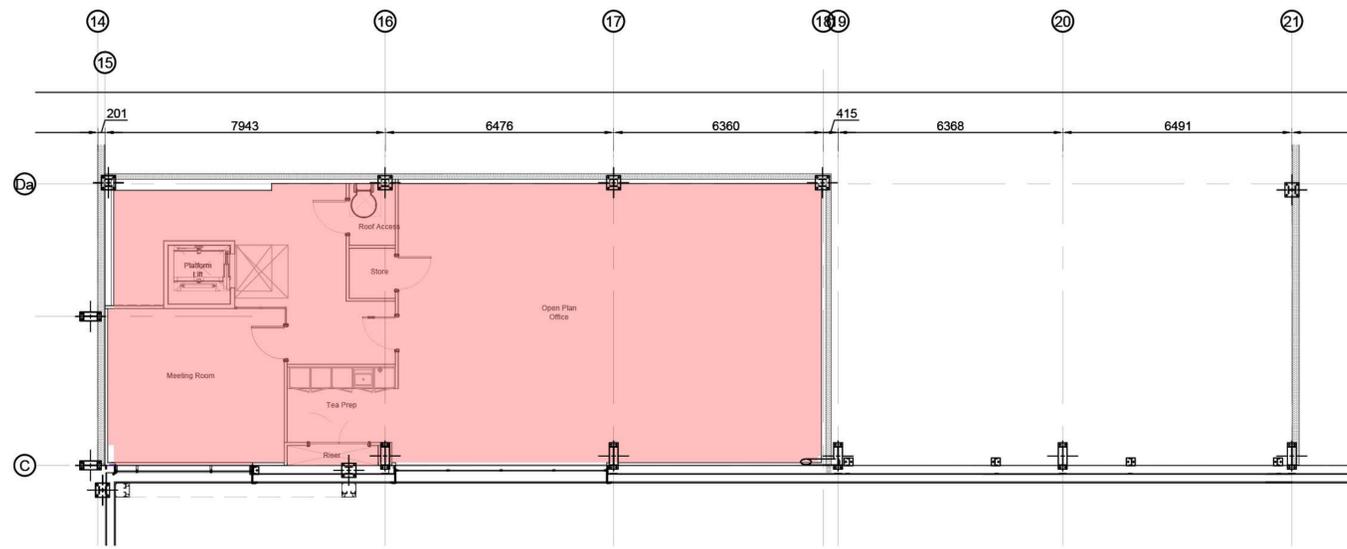

Unit 1B: First Floor.  
Scale 1:100

Unit 2: Production		sq m	sq ft
Warehouse		947	10,195
Main Office (2 Storey)		222	2,390
Total GIA		1,169	12,585

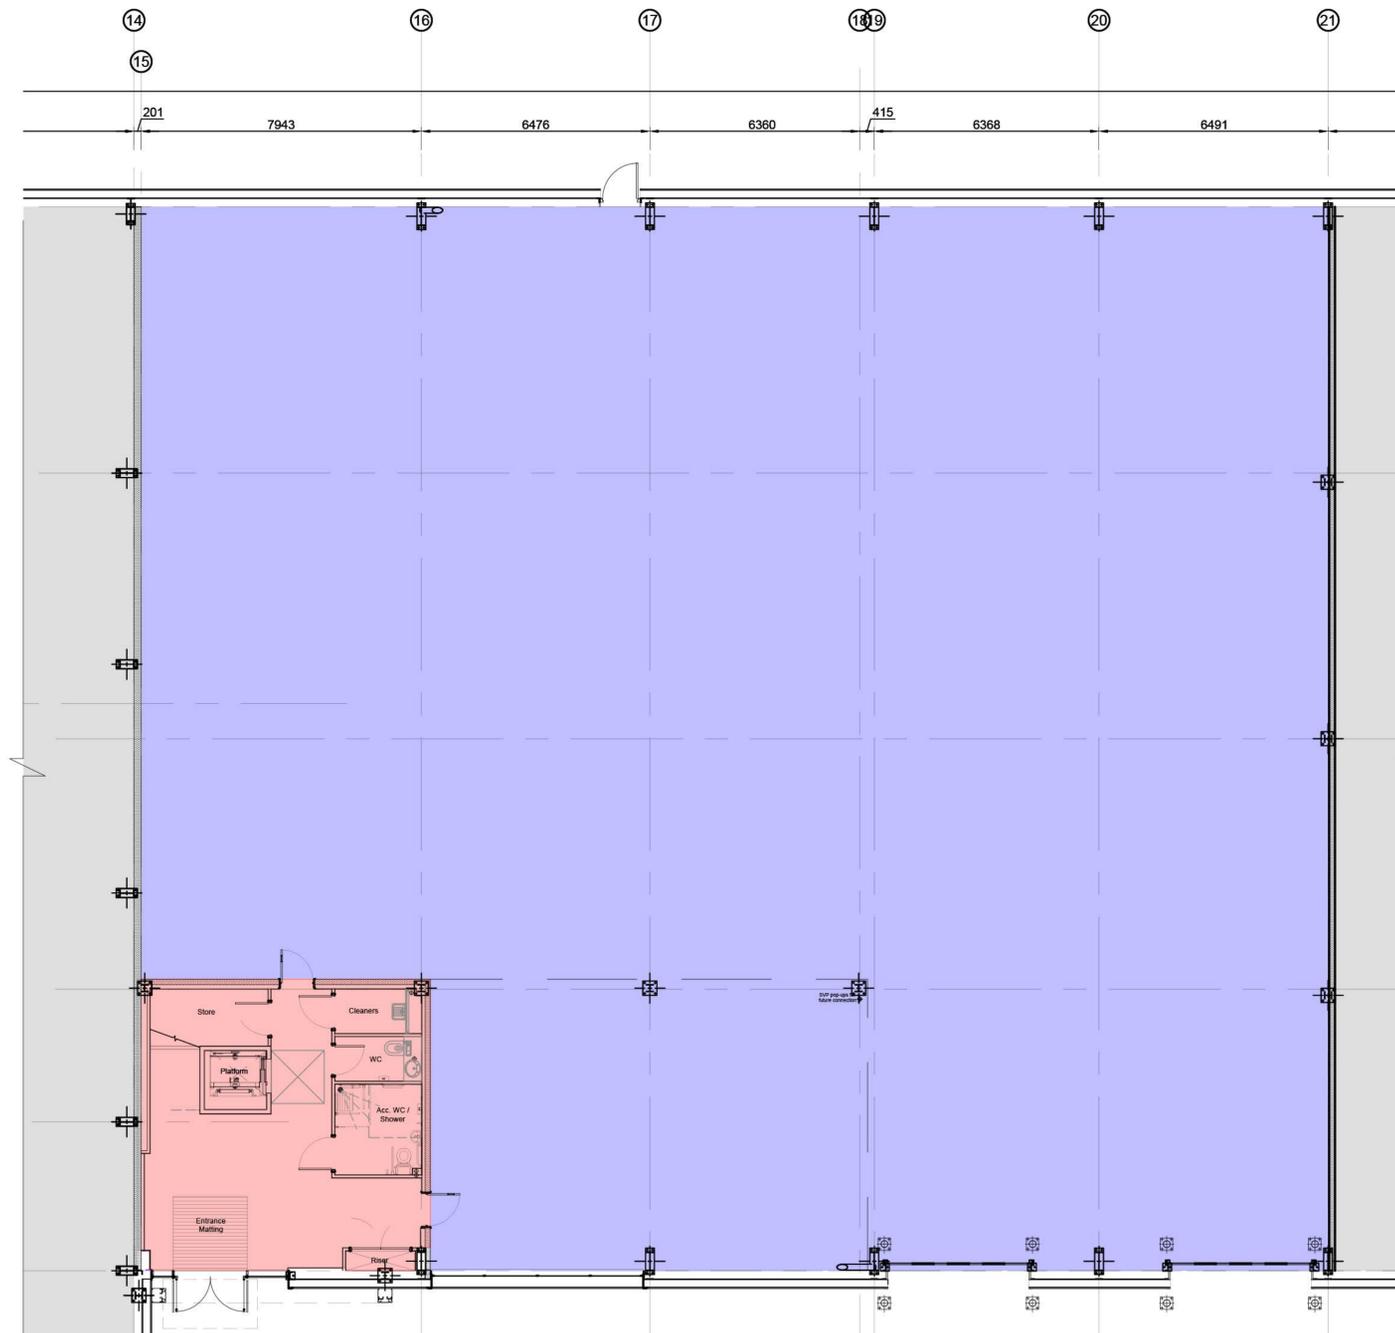

Unit 1B: Building Layout  
Scale 1:100

Unit 2: Warehouse		sq m	sq ft
Warehouse		947	10,195
Main Office (2 Storey)		222	2,390
Total GIA		1,169	12,585

Note: GIA has been calculated in accordance with RICS Code of Measuring Practice 6th Edition.



B	Client comments received 05.05.22	LAH	A.JL	20.05.22
A	Initial Issue	LAH	A.JL	22.03.22
rev	amendments	by	ckd	date

Industrial Scheme, Fleet

Unit 2 - Building Layout

CAUDWELL



Newark Beacon Innovation Centre, Cafferata Way, Newark, Nottinghamshire NG24 2TN  
 t +44 (0)1636 653027 f +44 (0)1636 653010 e info@umcarchitects.com

Drawing Status:	Preliminary
Drawn / Checked:	LAH / MT
Date:	29.10.21
Scale:	1:100 @ A1
Drawing no:	Revision:
19203 D0017	B