


Unit 1: Production		
	sq m	sq ft
Warehouse	4,237	45,608
Main Office (2 Storey)	352	3,790
Total GIA	4,589	49,398

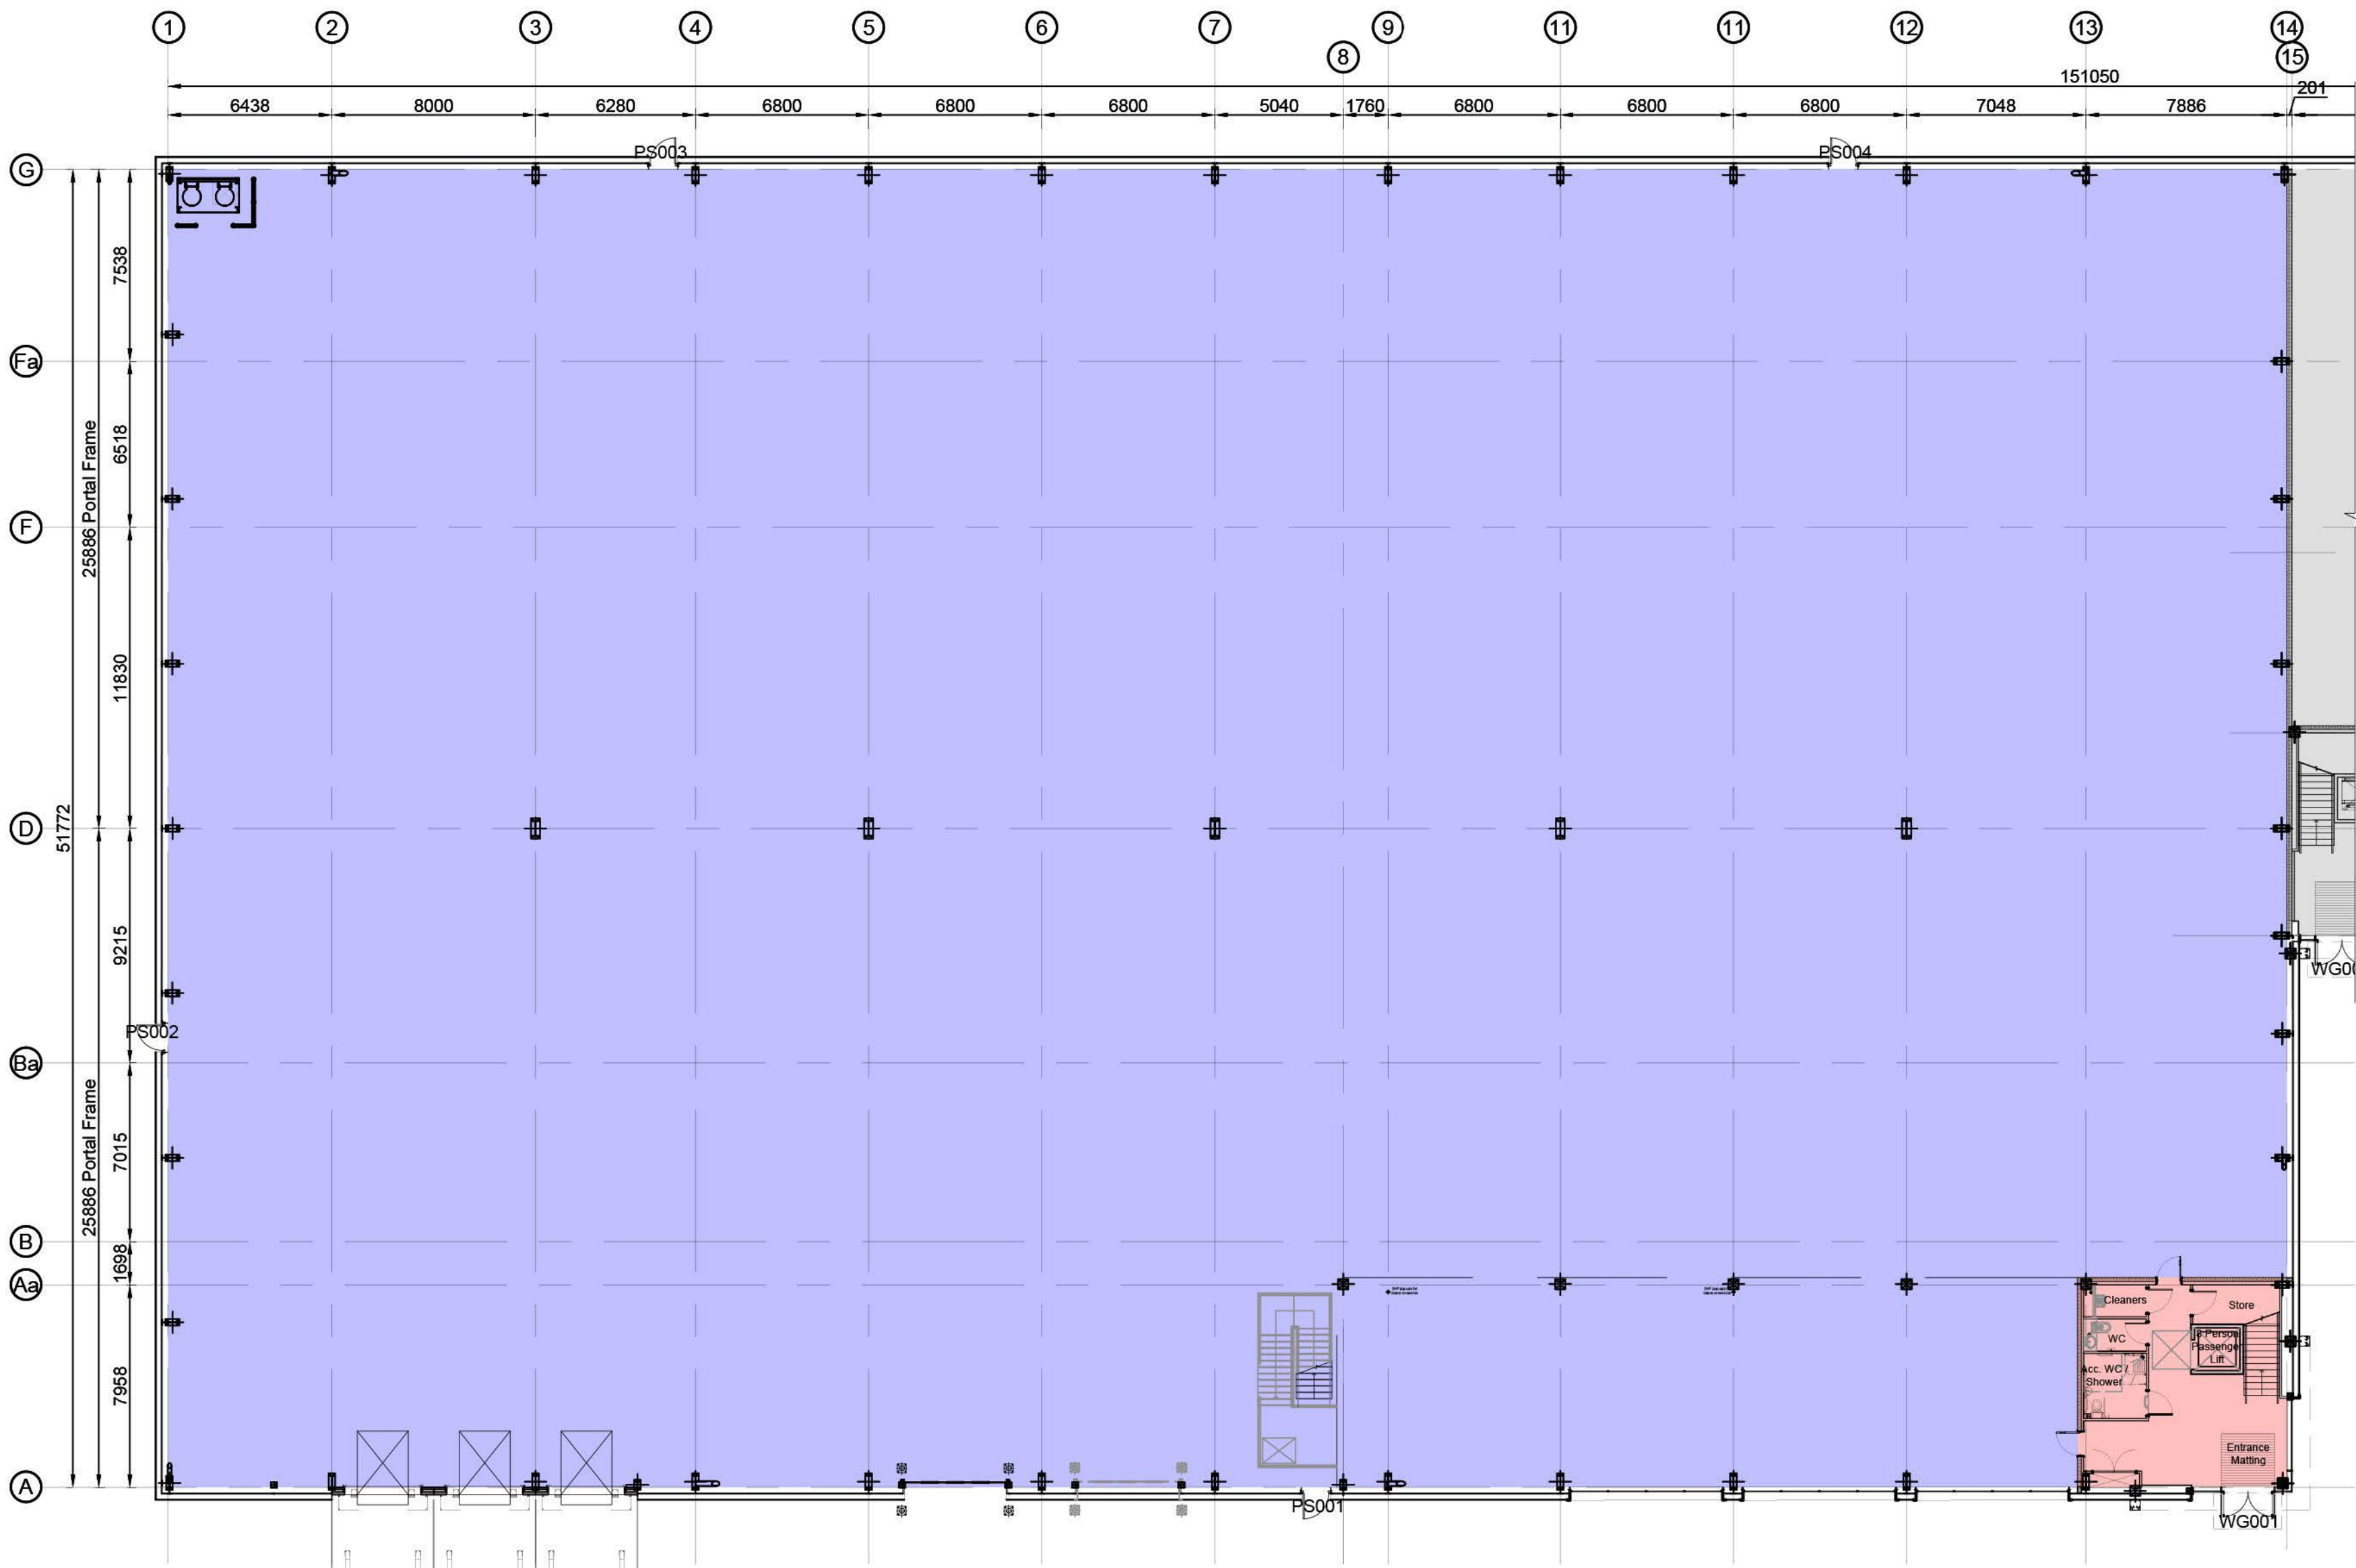

Unit 1: Warehouse		
	sq m	sq ft
Warehouse	4,237	45,608
Main Office (2 Storey)	352	3,790
Total GIA	4,589	49,398

B	Client comments received 05.05.22	LAH	AJL	20.05.22
A	Initial Issue	LAH	AJL	22.03.22
rev	amendments	by	ckd	date

Industrial Scheme, Fleet

Unit 1 - Building Plan

CAUDWELL



Newark Beacon Innovation Centre, Cafferata Way, Newark, Nottinghamshire NG24 2TN
t: +44 (0)1636 653027 e: info@umcarchitects.com

Note: GIA has been calculated in accordance with RICS Code of Measuring Practice 6th Edition.



Drawing Status:	Preliminary
Drawn / Checked:	LAH / MT
Date:	29.10.21
Scale:	1:100 @ A1
Drawing no:	Revision:
19203 D0016	B